
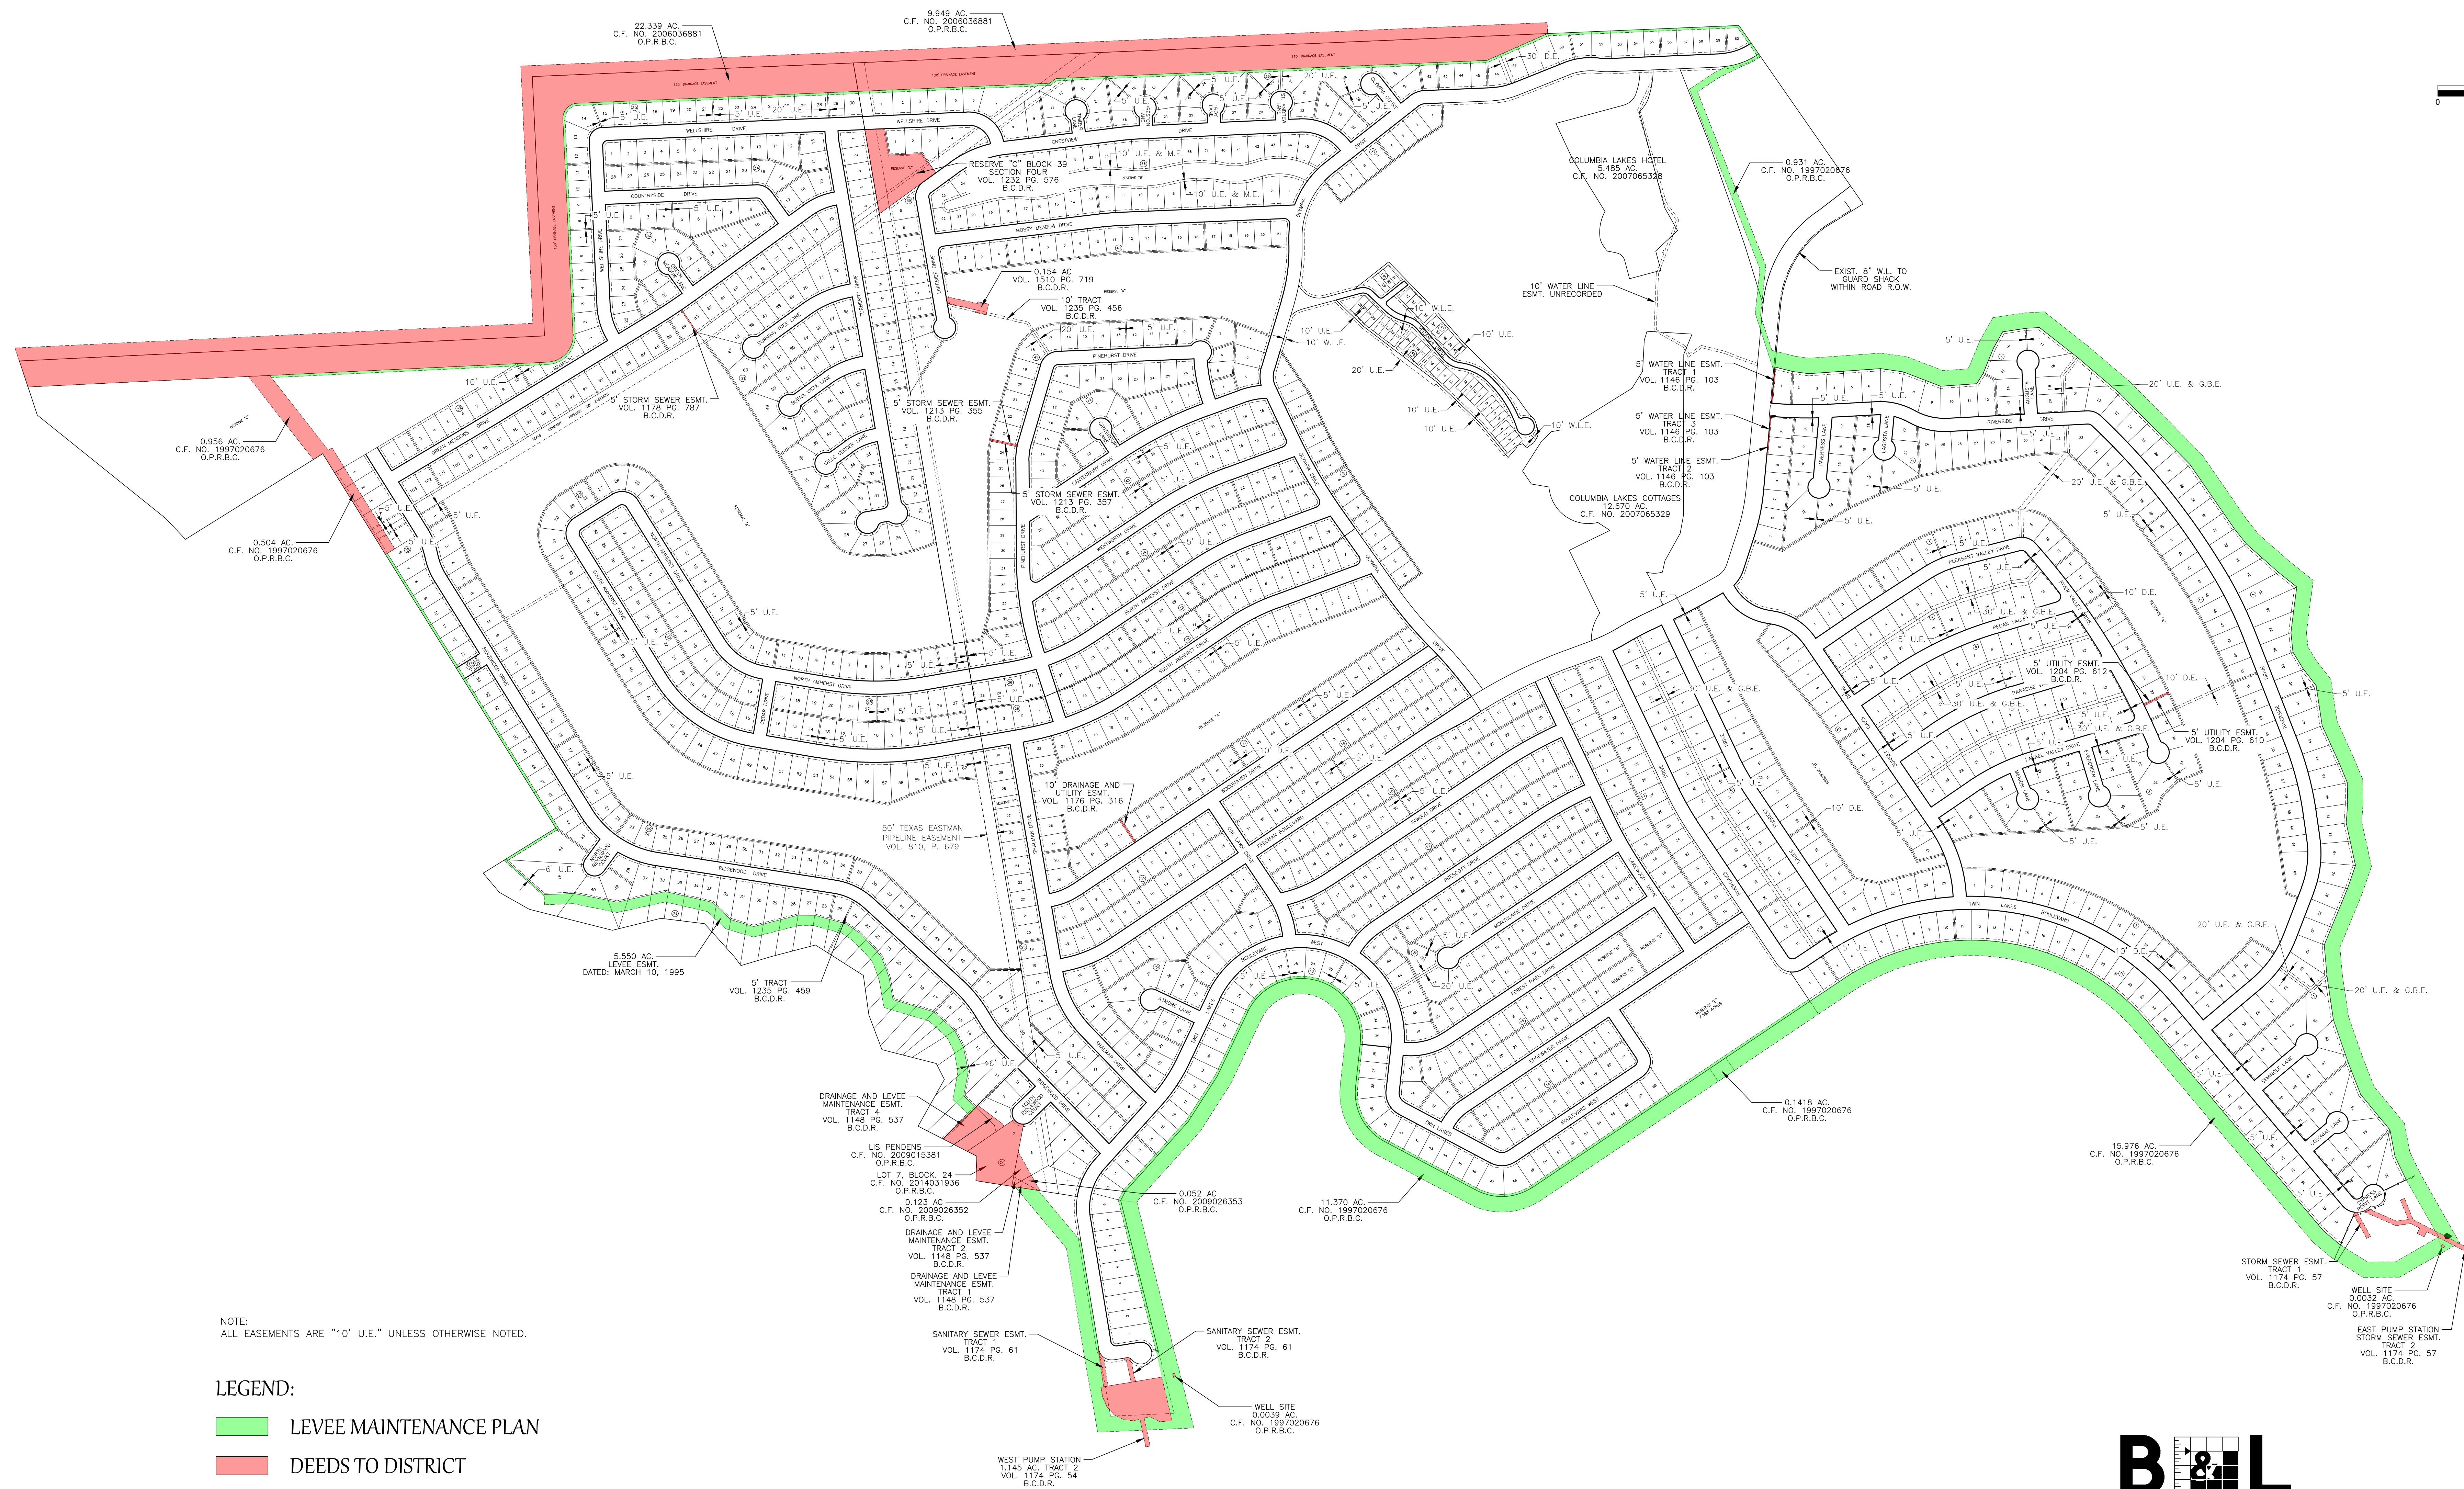


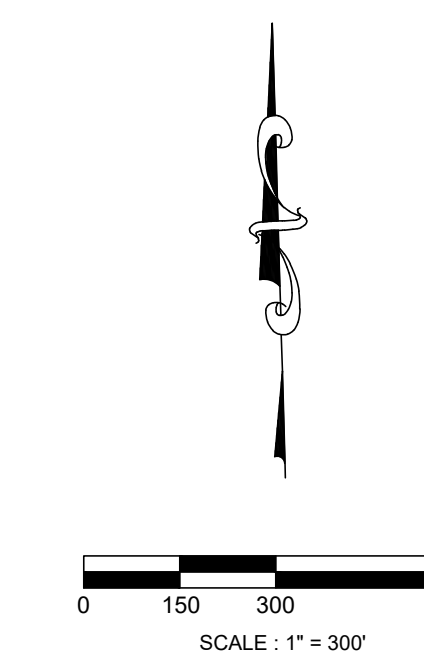

NOTE:
ALL EASEMENTS ARE "10' U.E." UNLESS OTHERWISE NOTED.

LEGEND:

█ LEVEE MAINTENANCE PLAN

█ DEEDS TO DISTRICT

----- EASEMENT LINE

U.E. UTILITY EASEMENT

D.E. DRAINAGE EASEMENT

G.B.E. GREEN BELT EASEMENT

W.L.E. WATERLINE EASEMENT

M.E. MAINTENANCE EASEMENT

CF CLERK'S FILE NUMBER

B.C.D.R. BRAZORIA COUNTY DEED RECORDS

O.P.R.B.C. OFFICIAL PUBLIC RECORDS OF BRAZORIA COUNTY

B & L
BAKER & LAWSON, INC.
ENGINEERS • PLANNERS • SURVEYORS
300 E. CEDAR ST., ANGLETON, TEXAS 77515
PHONE: (979) 849-6881 FAX: (979) 849-4889
REG. NO. F-625, JOB NO. 13284
DATE: 10/14/20

Columbia Lakes
VARNER CREEK UTILITY DISTRICT
WATER PLANT, PUMP STATIONS AND
LEVEE EASEMENTS LOCATION MAP